


JACOBY CREEK ROAD

Entrance Road

FELLOWSHIP WAY

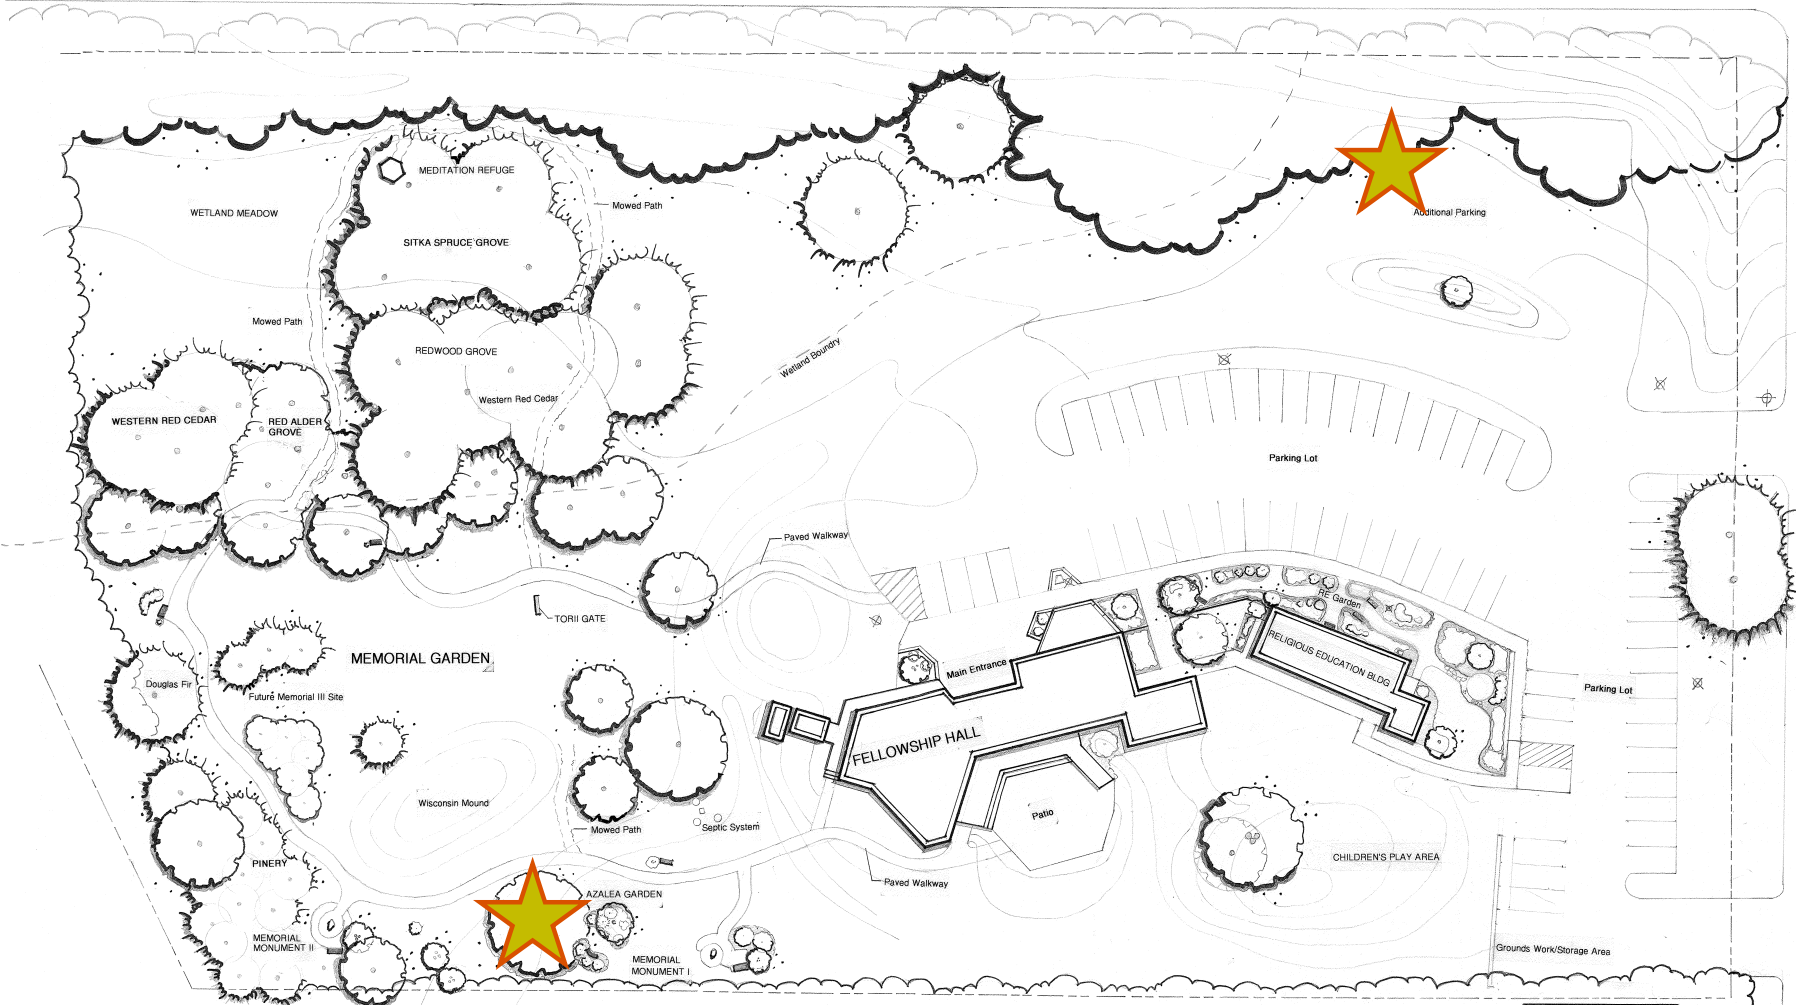

LEGEND



Willow

LEGEND	
	Existing tree locations
	Bench
	Telephone pole
	Light pole
	Water spigot
	Property line
	Topographic lines
	Evergreen tree
	Deciduous tree

HUMBOLDT UNITARIAN UNIVERSALIST FELS.			
SCALE: 1" = 20'	APPROVED BY:	DRAWN BY: VC	
DATE: 07/08/2017		REVISED:	
SITE PLAN			
V Chatfield 810-845-9686			DRAWING NUMBER: